



**MASONRY OPENING DIMENSIONS**

Window Size	A	B	C	D	E	F
5'	61 1/2"	36 1/2"	17 1/4"	16 1/4"	11 1/16"	29 1/4"
6'	73 1/2"	36 1/2"	17 1/4"	16 1/4"	11 1/16"	29 1/4"
8'	97 1/2"	36 1/2"	17 1/4"	16 1/4"	11 1/16"	29 1/4"
10'	121 1/2"	36 1/2"	17 1/4"	16 1/4"	11 1/16"	29 1/4"
12'	145 1/2"	36 1/2"	17 1/4"	16 1/4"	11 1/16"	29 1/4"
15'	181 1/2"	36 1/2"	17 1/4"	16 1/4"	11 1/16"	29 1/4"

**INSIDE ELEVATION MASONRY OPENING**

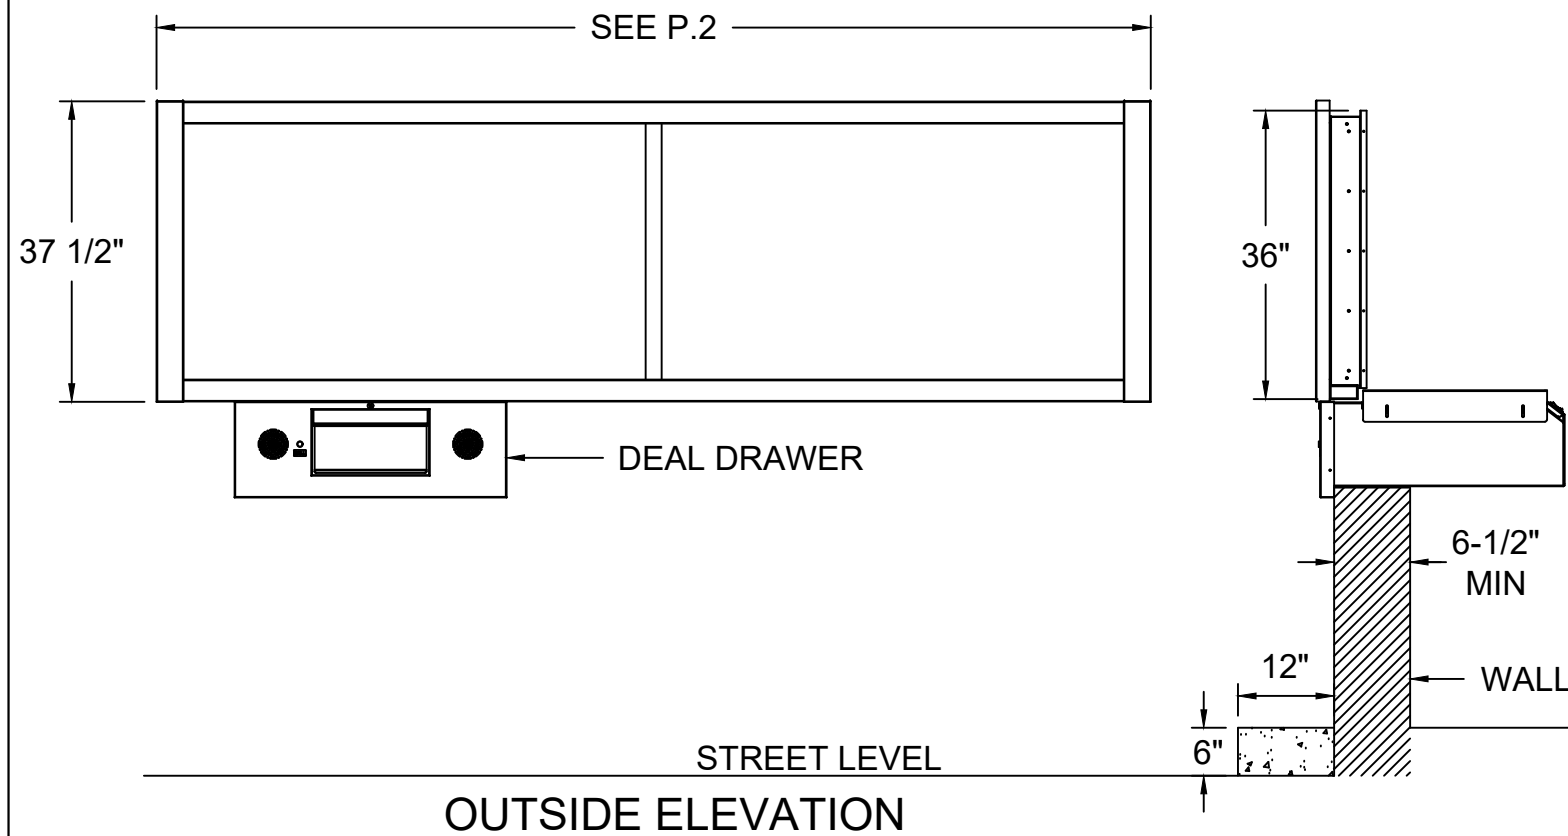

**OUTSIDE ELEVATION**

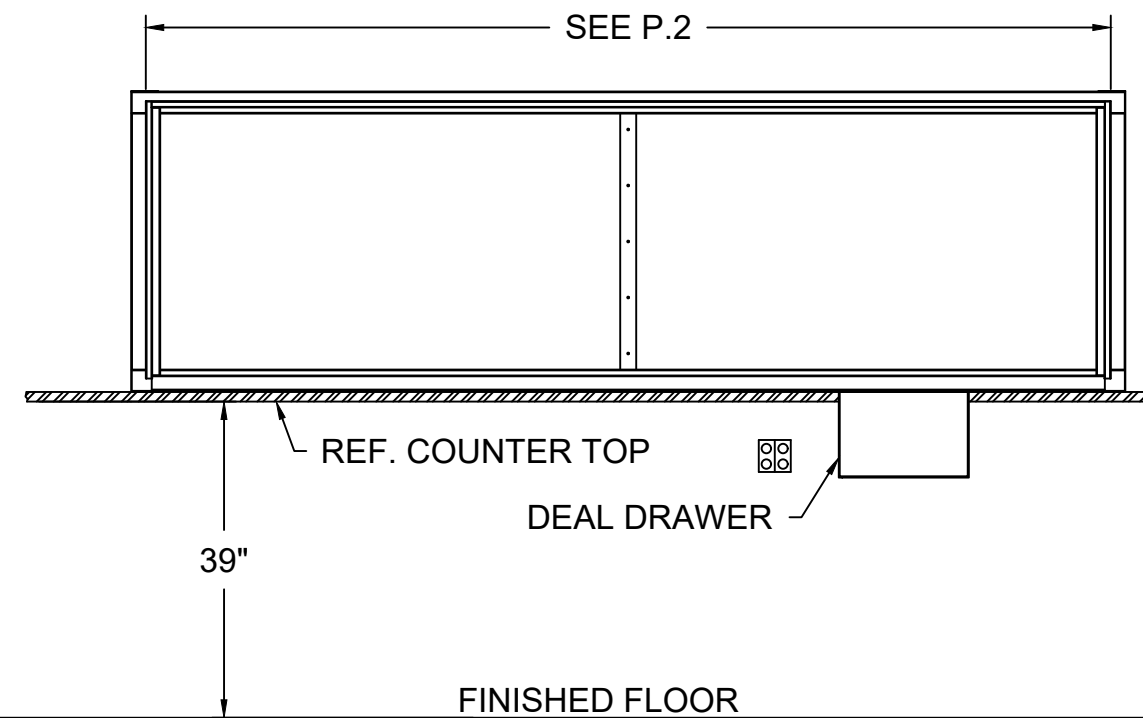

**INSIDE ELEVATION**



**NOTES**

1. DRAWER CUTOUT CAN BE POSITIONED ANYWHERE UNDER WINDOW
2. DRAWING DIMENSIONS ASSUME MOUNTING BRACKET USED IN INSTALLATION

DRAWING TITLE  
**BR-WINDOWS-WD  
INTERIOR AND EXTERIOR ELEVATIONS**

TOLERANCES

CLIENT

PROJECT

DRAWN BY

APPROVED BY


DATE

DATE

DWG. NO.  
**BR-WINDOWS-WD-02-21-13**

SCALE  
**1/2" = 1'-0"**

SHEET  
**1 OF 2**

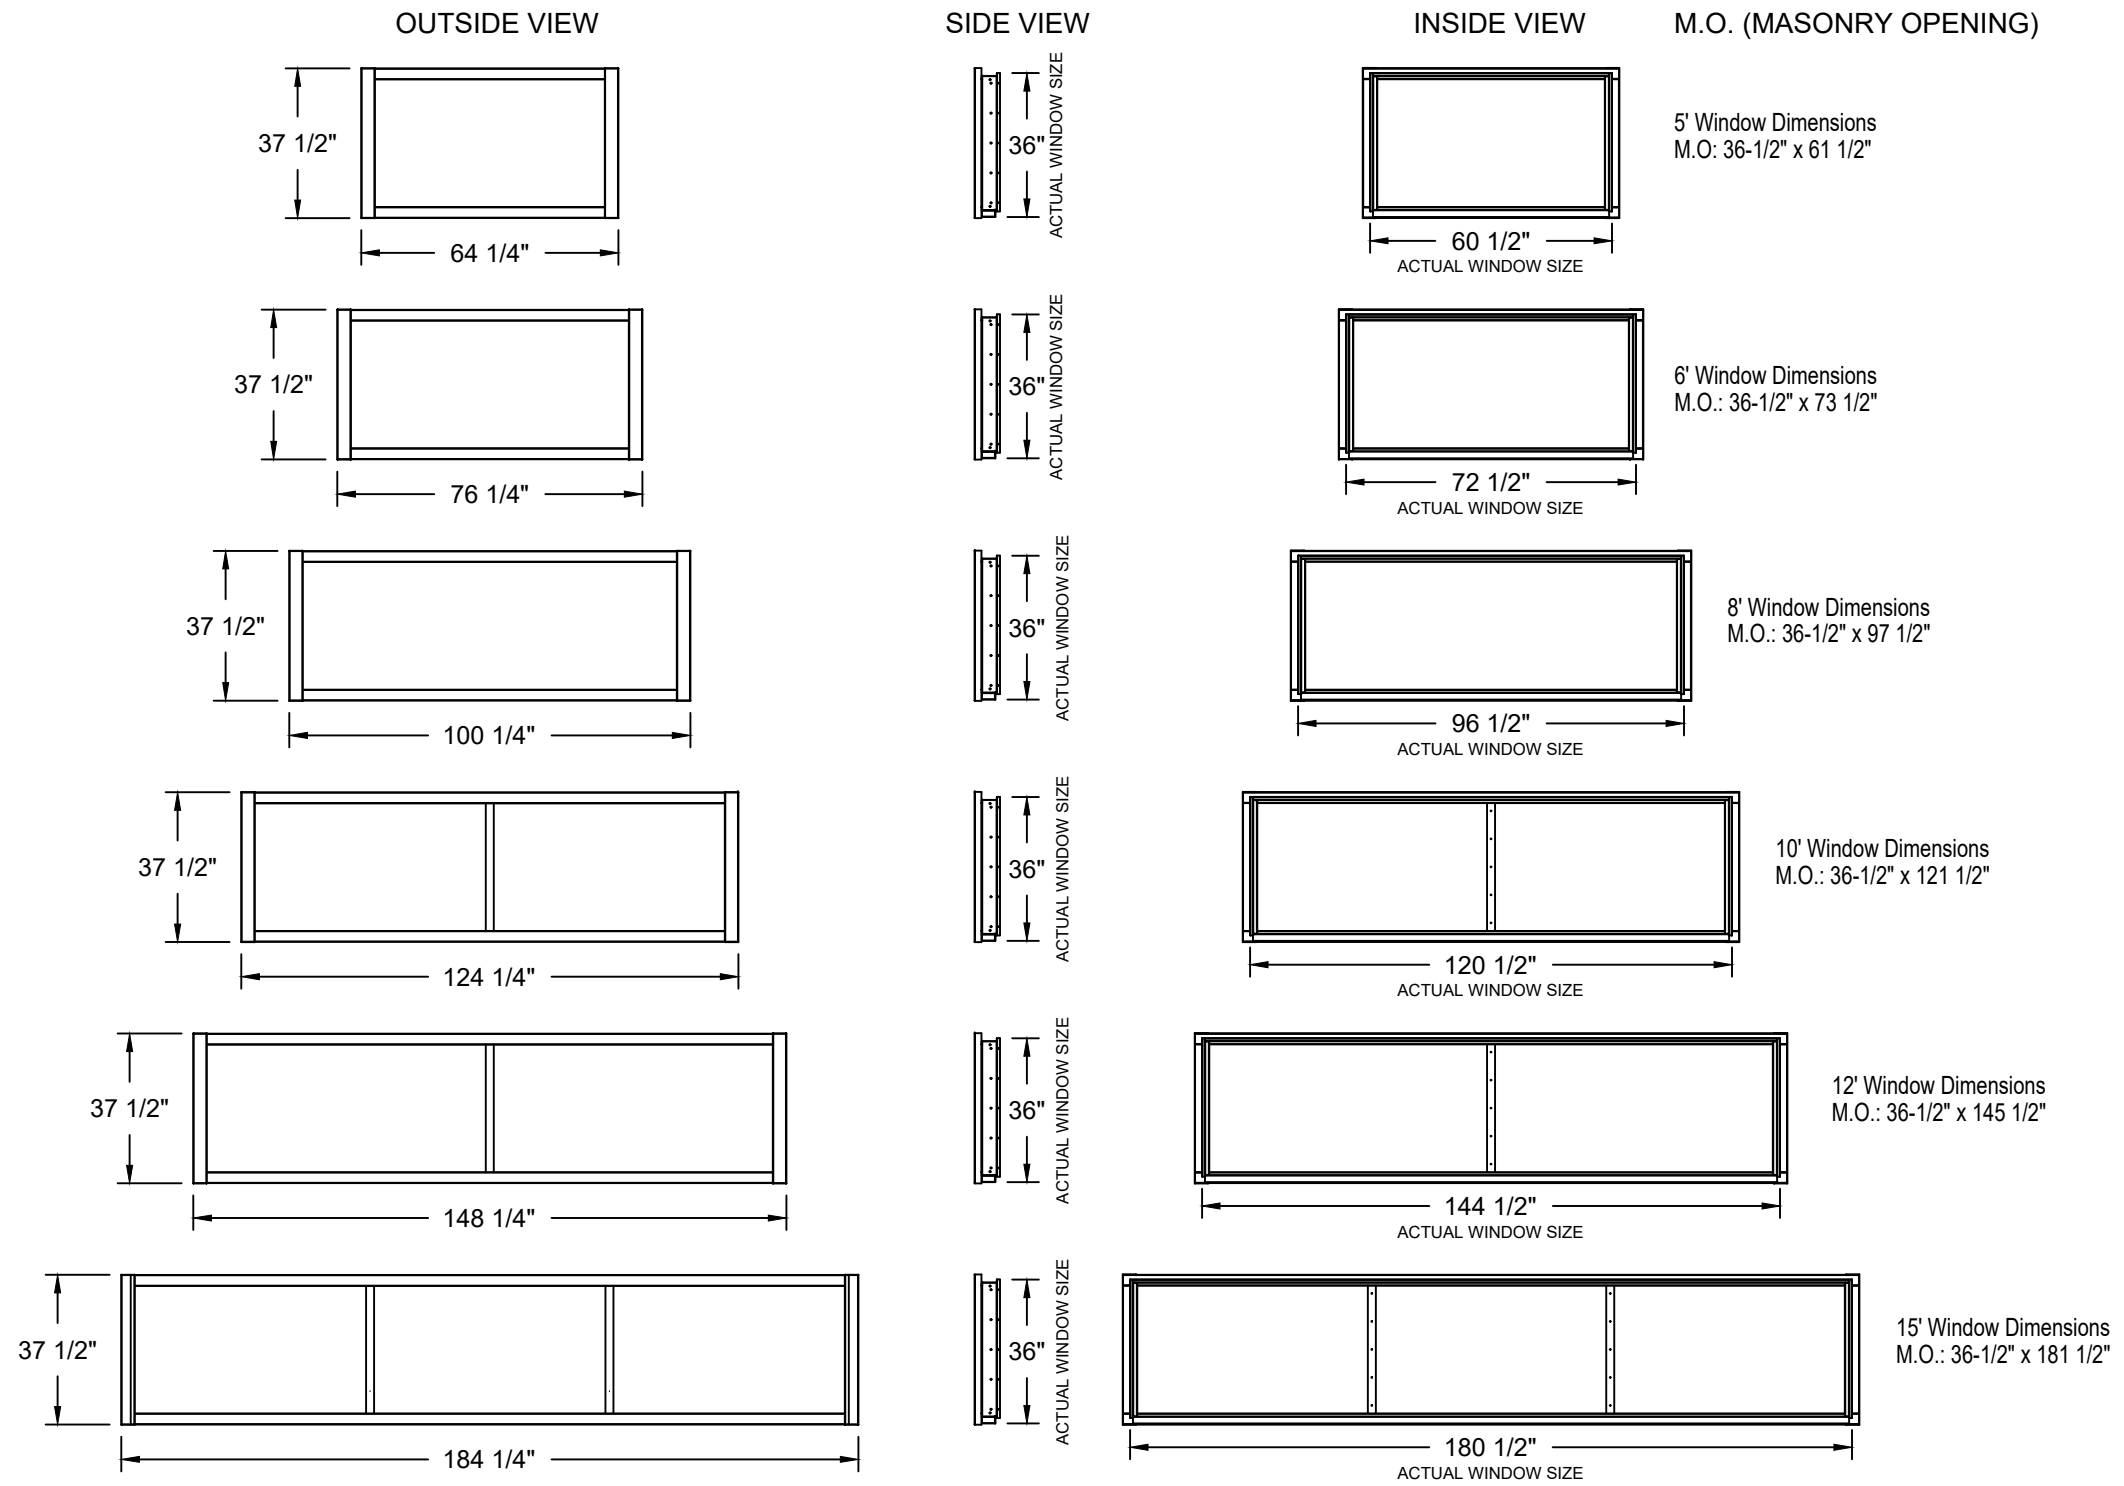

WINDOW SIZES



NOTES	DRAWING TITLE <b>BR-WINDOWS-WD INTERIOR AND EXTERIOR ELEVATIONS</b>		TOLERANCES		
	CLIENT	DRAWN BY	DATE	DWG. NO. <b>BR-WINDOWS-WD-02-21-13</b>	
	PROJECT	APPROVED BY	DATE	SCALE <b>1/2" = 1'-0"</b>	SHEET <b>1 OF 2</b>