



MASONRY OPENING DIMENSIONS		
Window Size	A	B
5'	61"	36 1/2"
6'	73"	36 1/2"
8'	97"	36 1/2"
10'	121"	36 1/2"
12'	145"	36 1/2"
15'	181"	36 1/2"

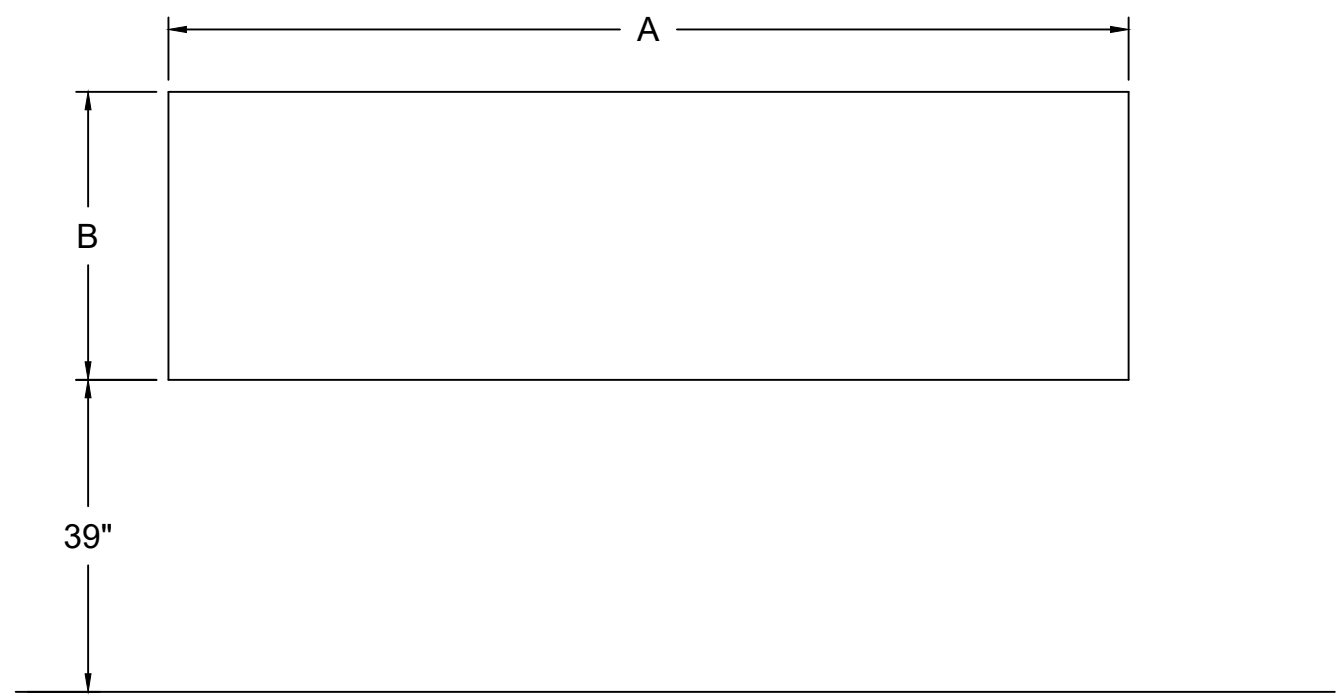

INSIDE ELEVATION MASONRY OPENING

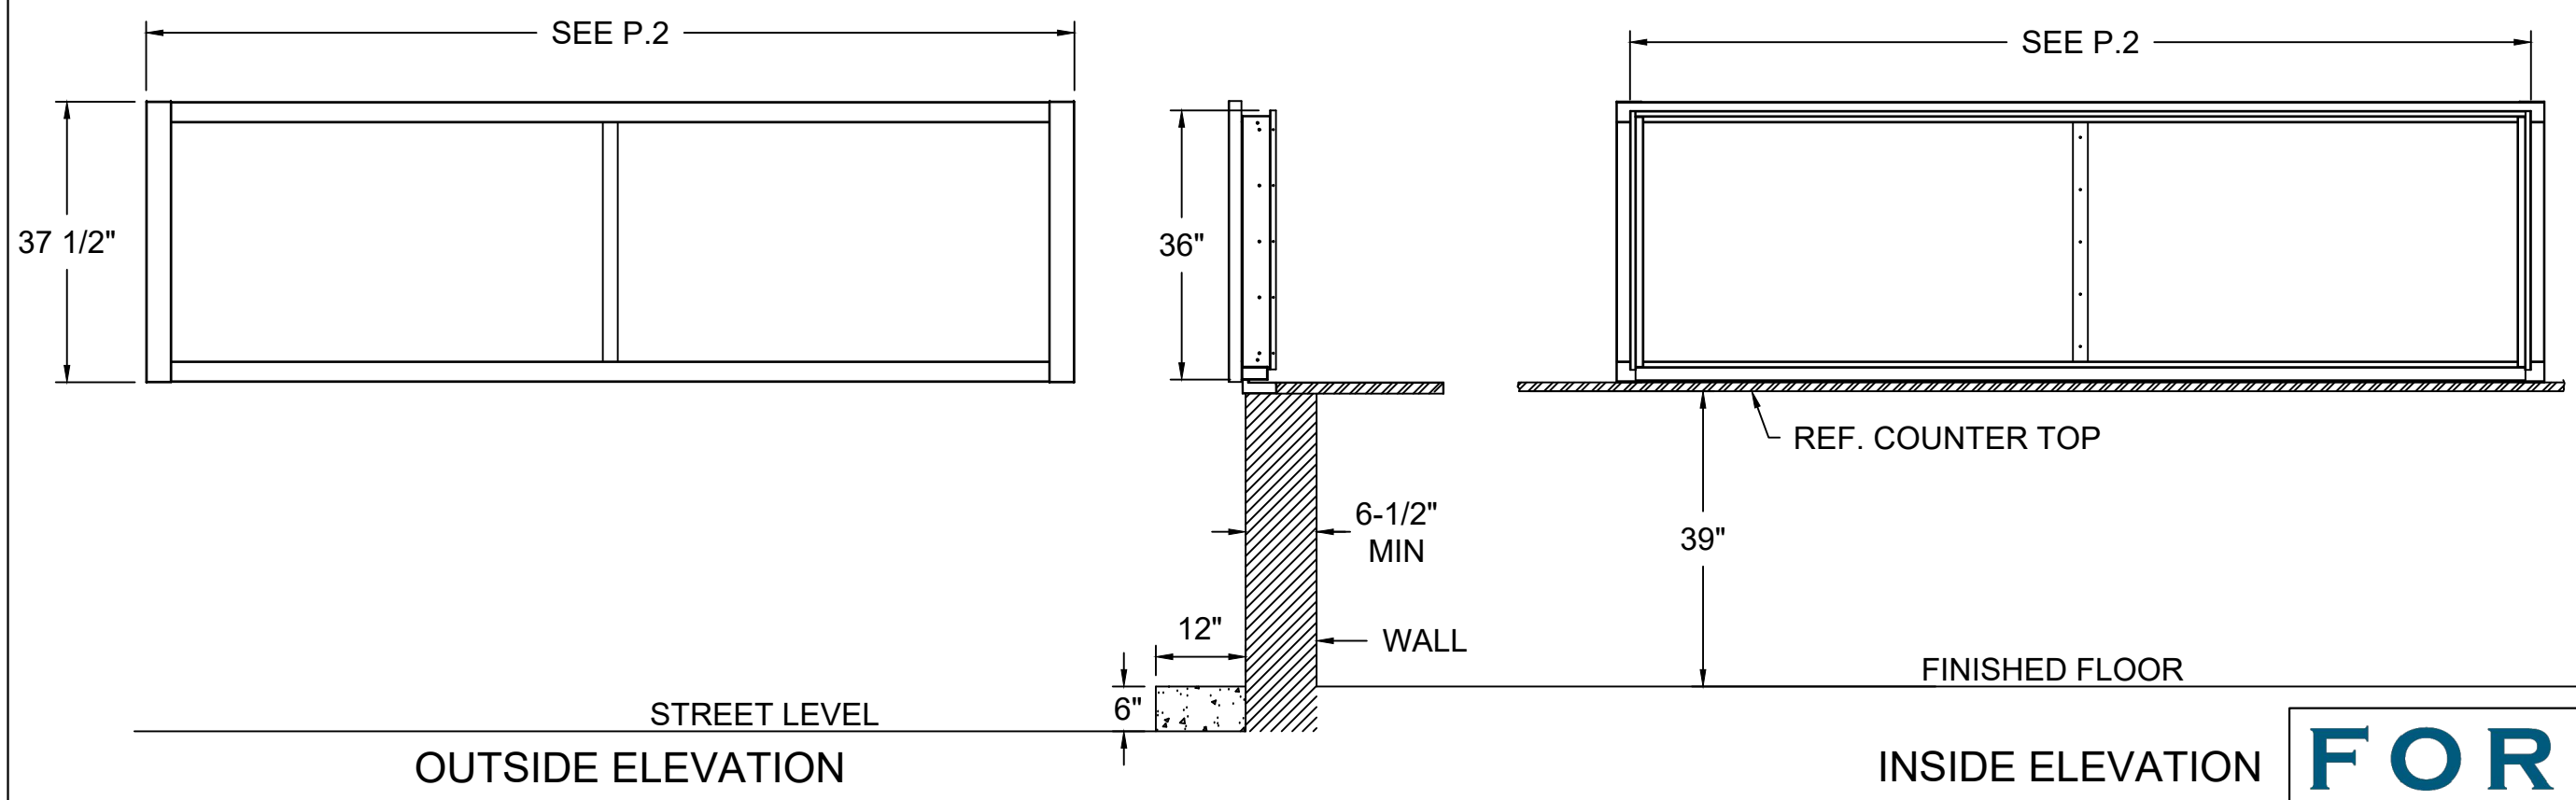


OUTSIDE ELEVATION

INSIDE ELEVATION



NOTES	DRAWING TITLE <b>BR-WINDOWS-WOD INTERIOR AND EXTERIOR ELEVATIONS</b>		TOLERANCES		
	CLIENT	DRAWN BY	DATE	DWG. NO. <b>BR-WINDOWS-WOD</b>	
	PROJECT	APPROVED BY	DATE	SCALE <b>1/2" = 1'-0"</b>	SHEET <b>1 OF 2</b>

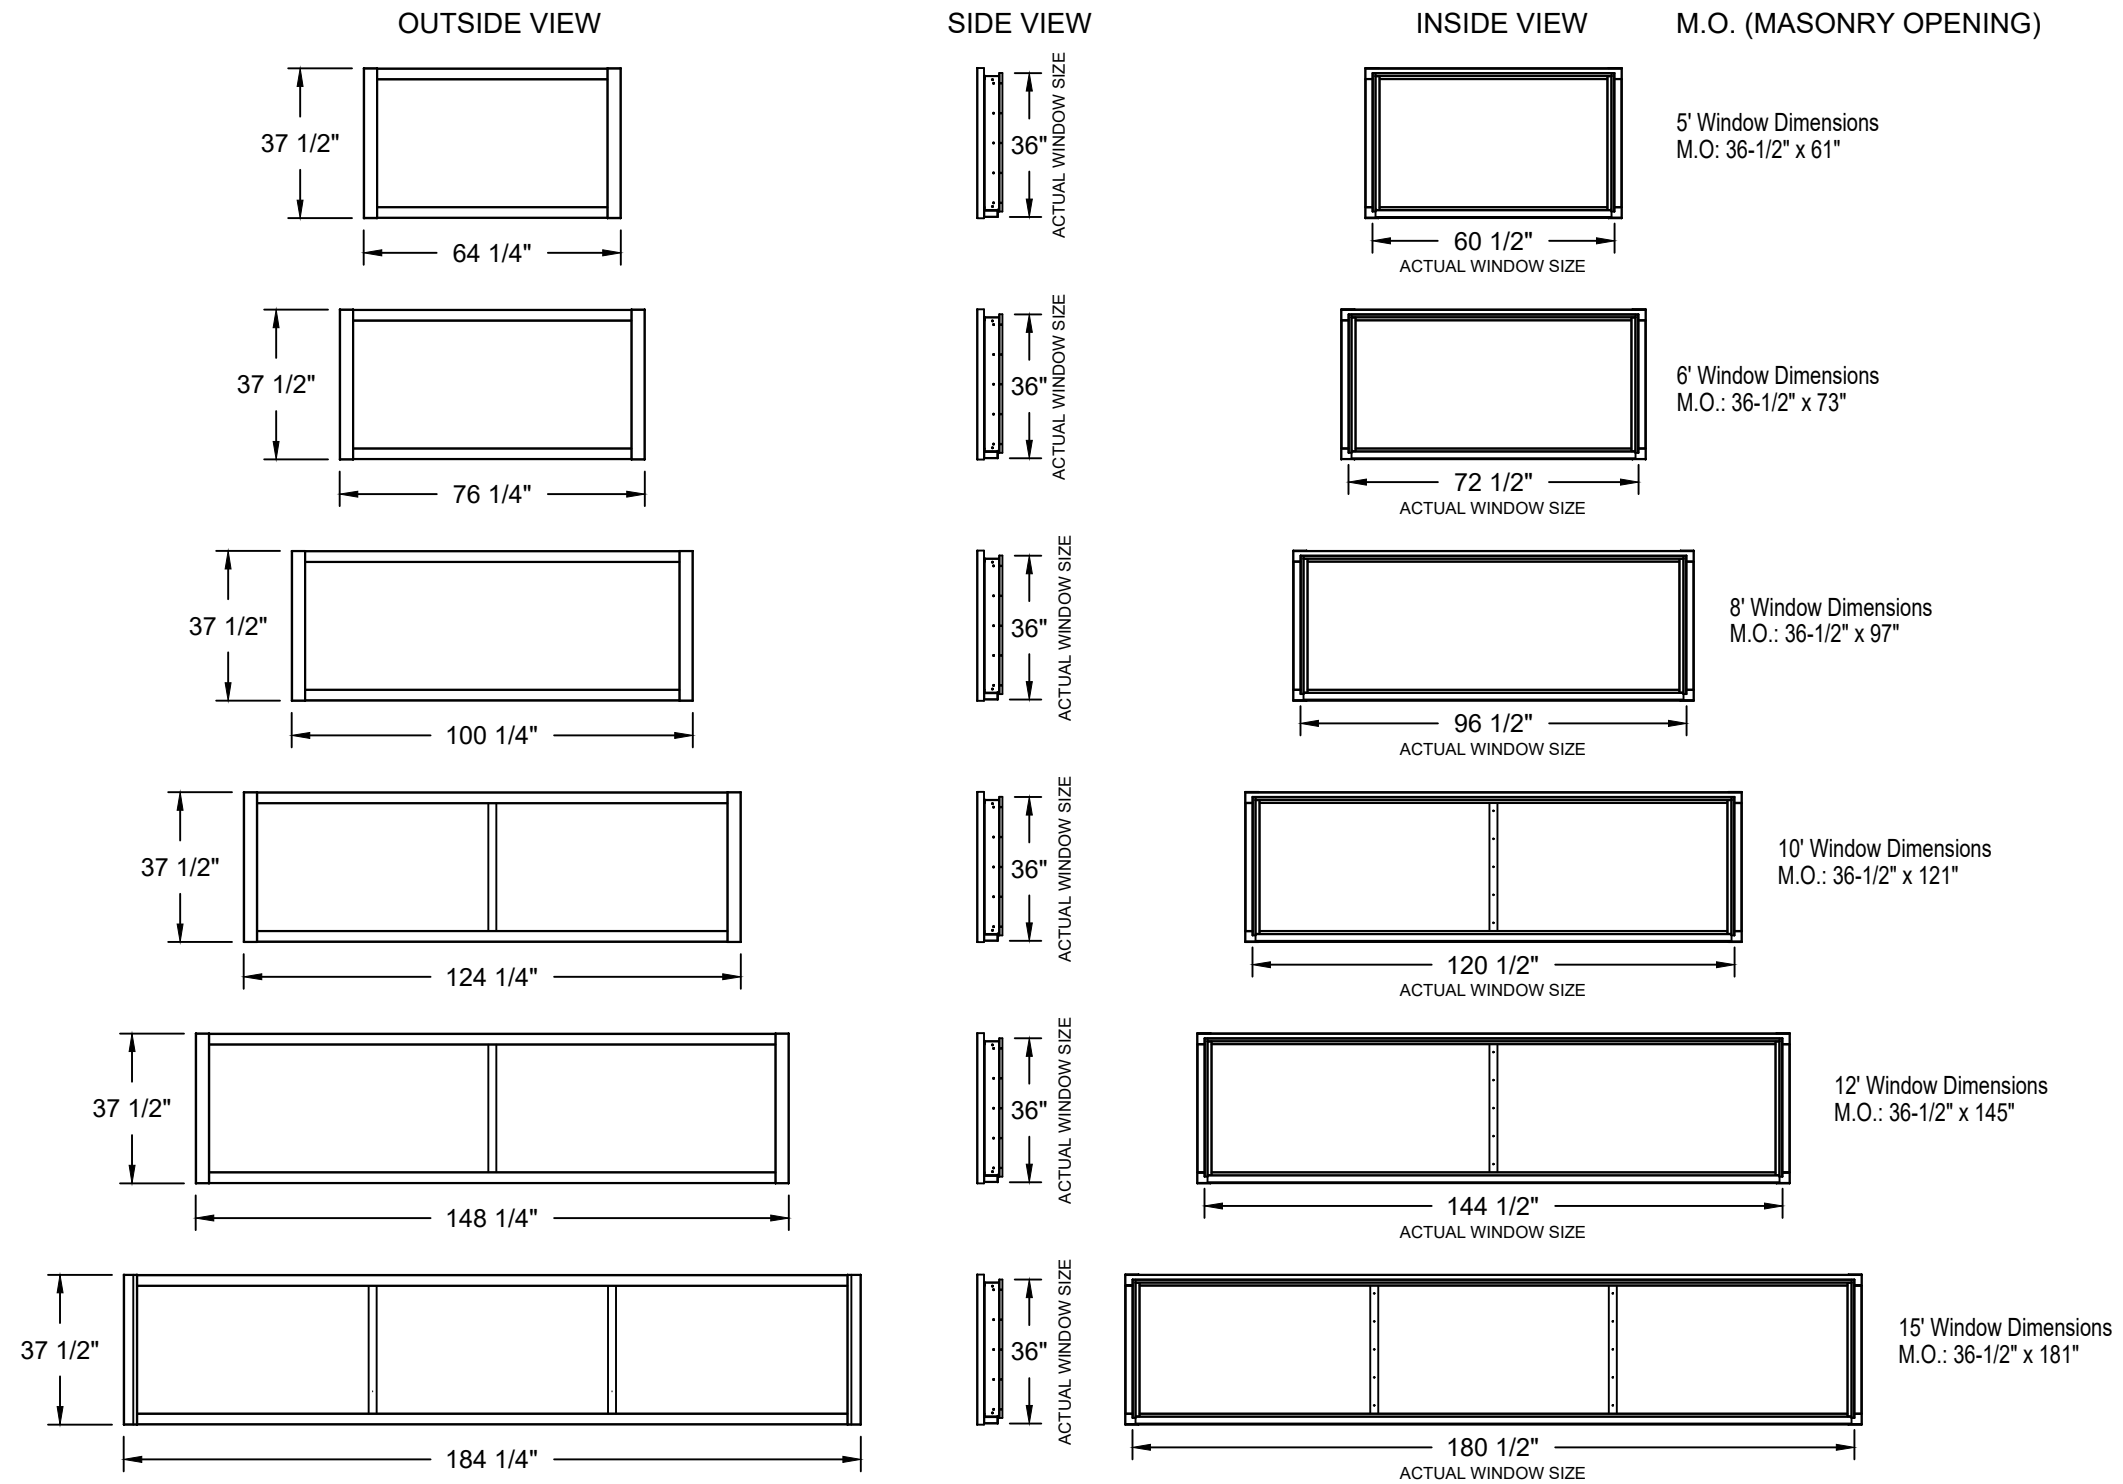

WINDOW SIZES



NOTES	DRAWING TITLE <b>BR-WINDOWS-WOD WINDOW SIZES</b>		TOLERANCES		
	CLIENT	DRAWN BY	DATE	DWG. NO. <b>BR-WINDOWS-WOD</b>	
	PROJECT	APPROVED BY	DATE	SCALE <b>1/4" = 1'-0"</b>	SHEET <b>2 OF 2</b>