

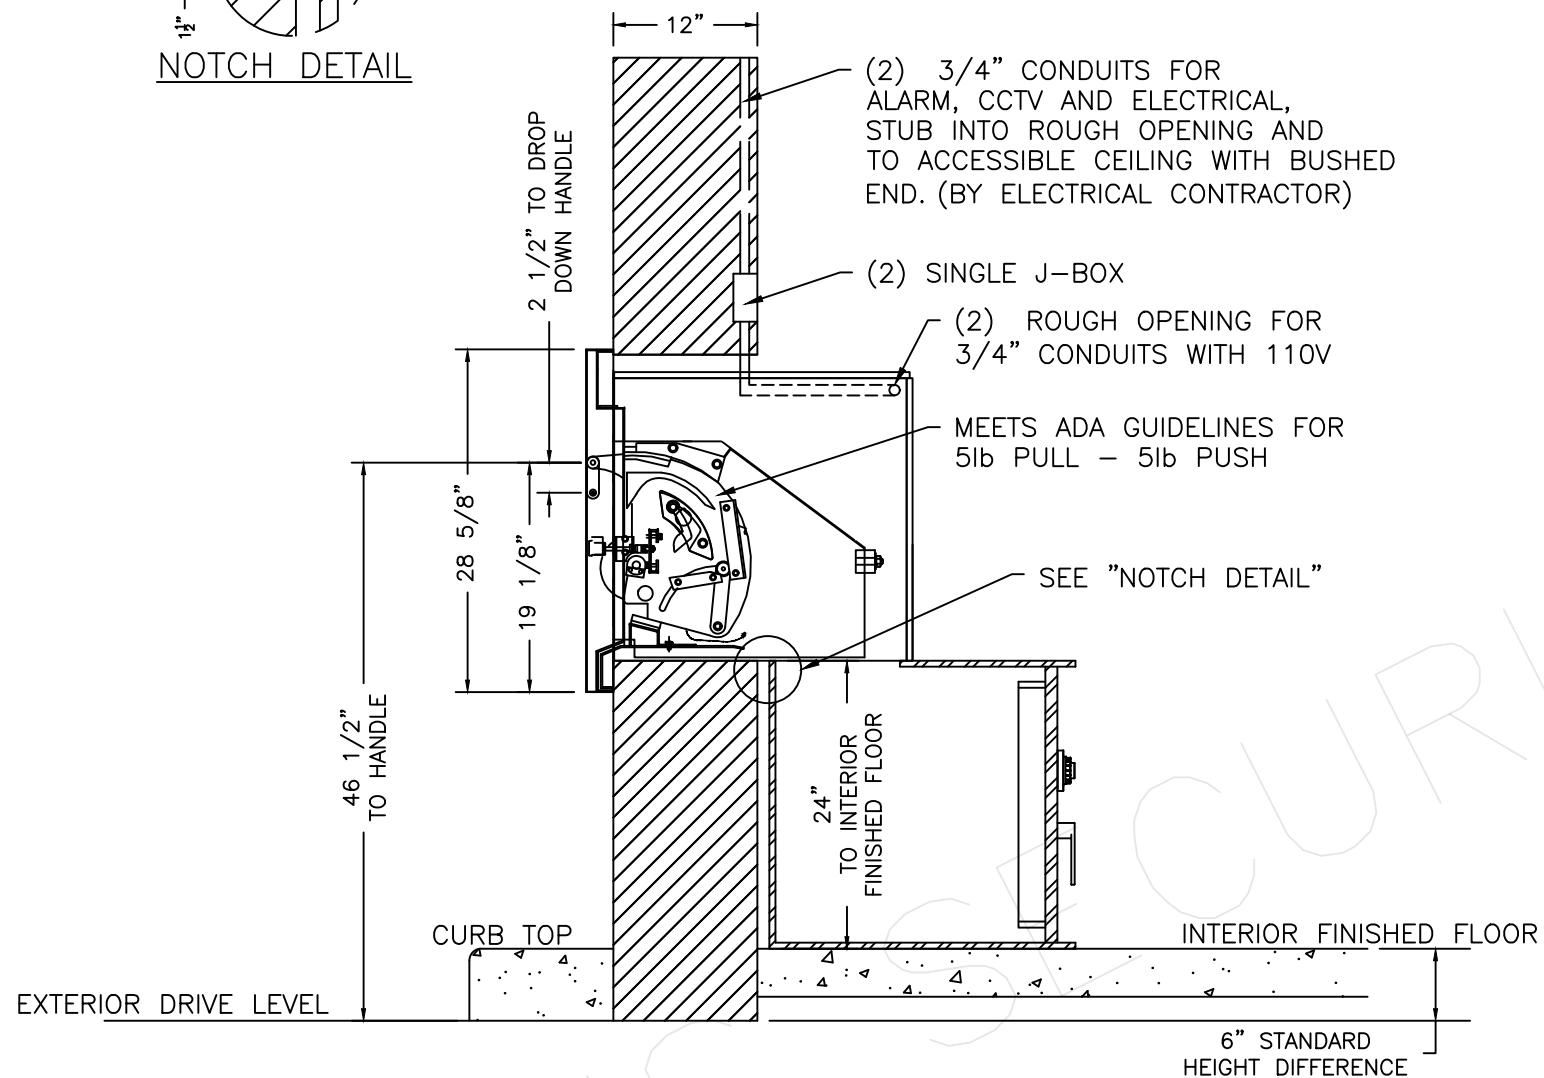



TOLERANCES

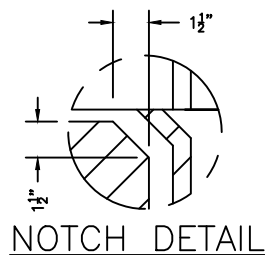

DEPOSITORY ASSEMBLY VERTICAL SECTION

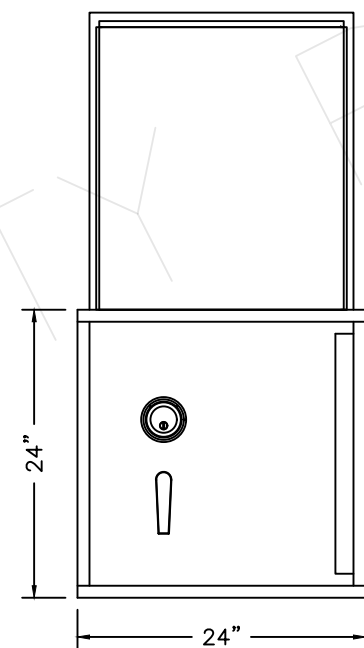

SAFE ASSEMBLY  
INTERIOR ELEVATION

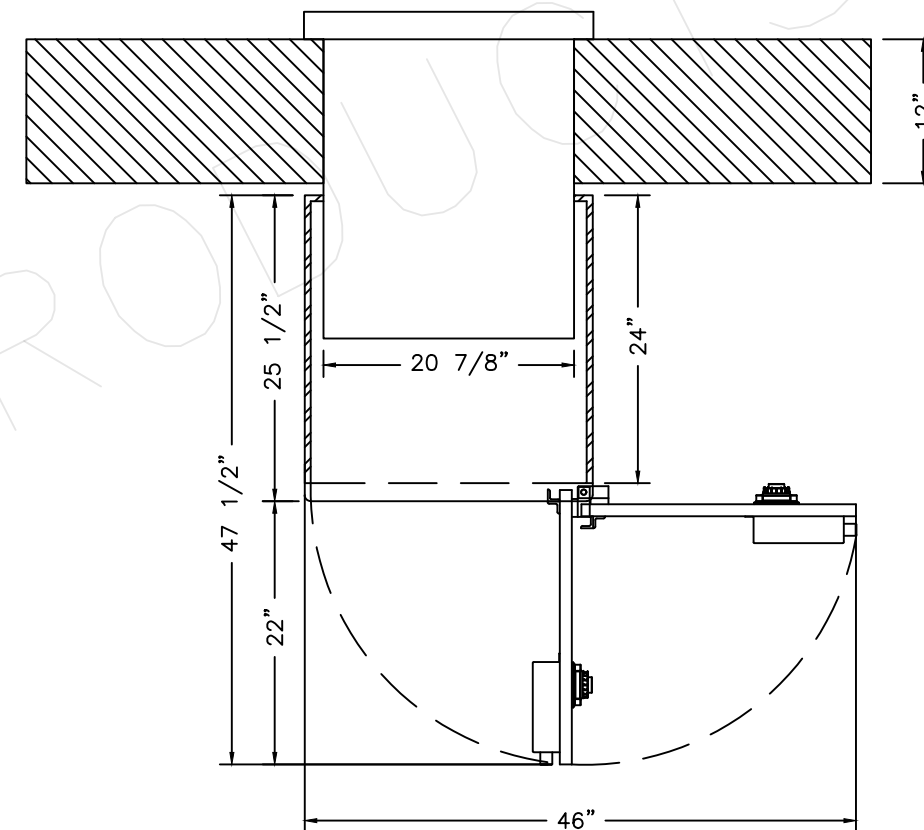

DEPOSITORY ASSEMBLY  
PLAN VIEW

NOTES



1. RECOMMEND NIGHT DEPOSITORY SHOULD BE PLACED UNDER CANOPY
2. MINIMUM OF TWO (2) 1/2" ANCHOR HOLES PROVIDED
3. INTERIOR WALL OPENING AROUND OUTER HOUSING IS TO BE FILLED (BY OTHERS) USING APPROPRIATE MATERIALS
4. DIMENSIONS SUBJECT TO CHANGE WITHOUT NOTICE. CONFIRM WITH FORTIS PRIOR TO ORDERING

DRAWING TITLE	24D DEPOSITORY INTERNAL DEPOSITORY ASSEMBLY		
CLIENT			
PROJECT			


VARIATION	SAFE DOOR SWING ORIENTATION: RIGHT HAND		DRIVE/INTERIOR FLOOR HEIGHT DIFFERENCE: 6"
	SAFE DOOR LOCATION: FRONT SIDE		EXTERIOR WALL THICKNESS: 12"
DRAWN BY	DATE	DWG. NO.	TL15-24D
APPROVED BY	DATE	SCALE	3/4" = 1' 0"
		SHEET	1 OF 3




TOLERANCES

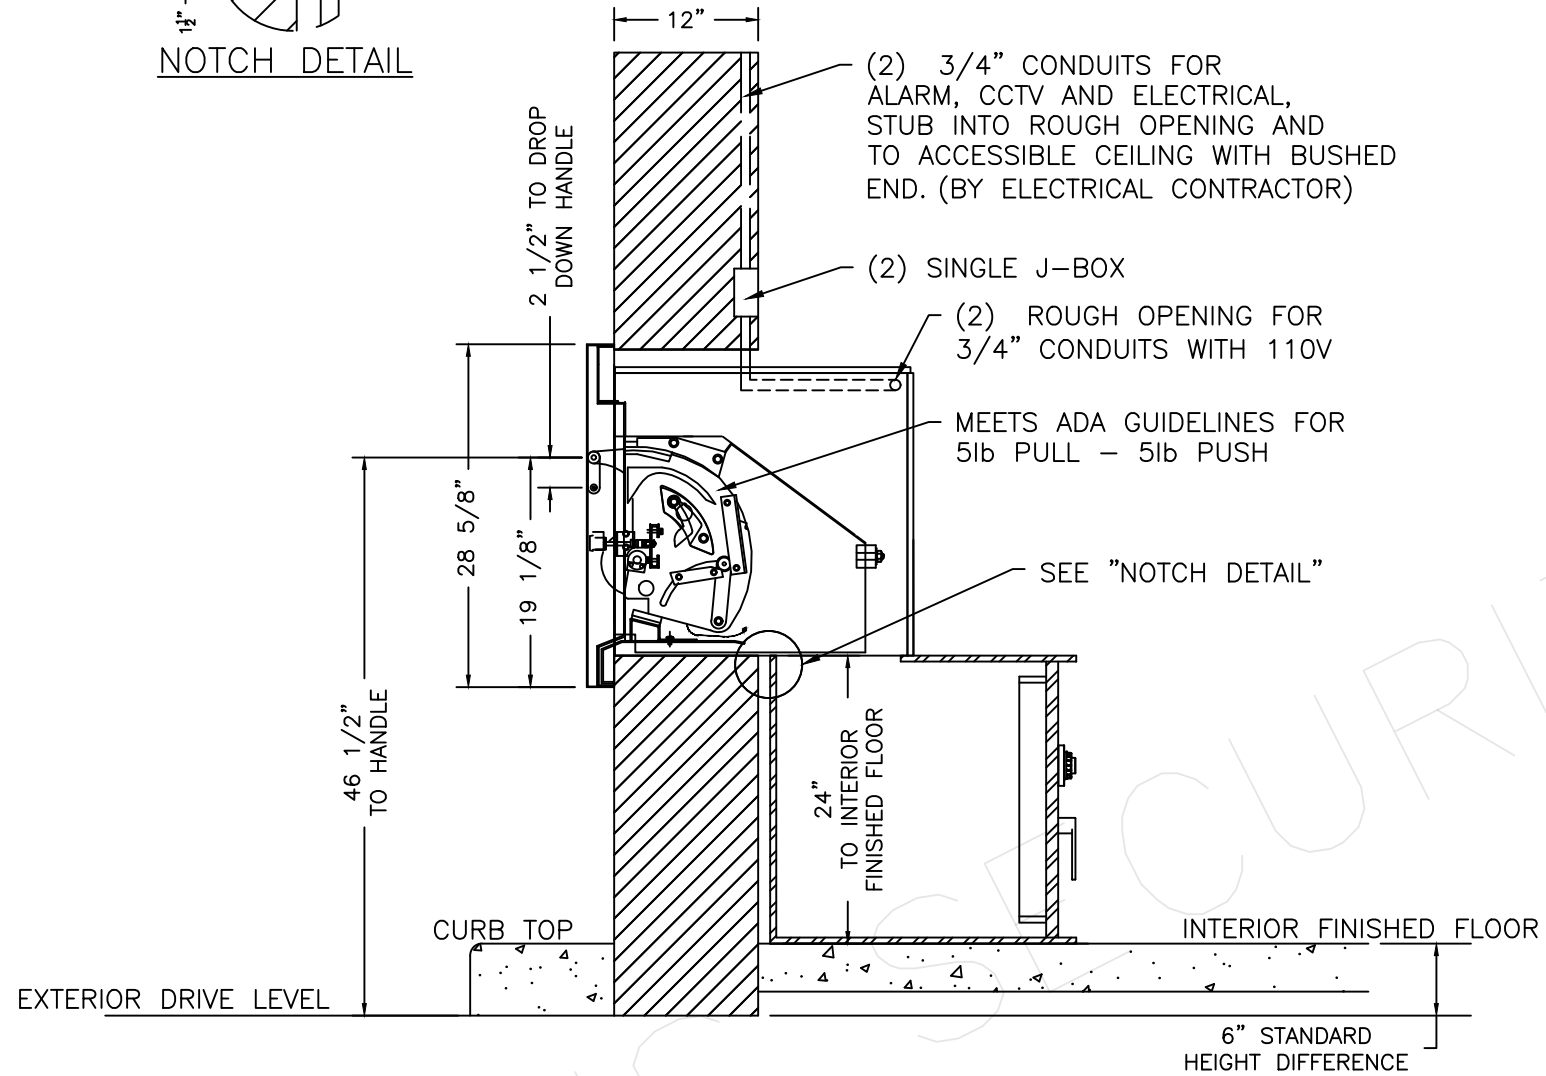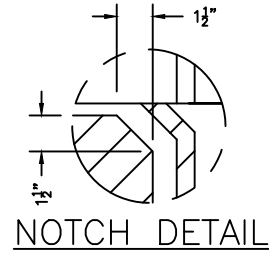

DEPOSITORY ASSEMBLY VERTICAL SECTION

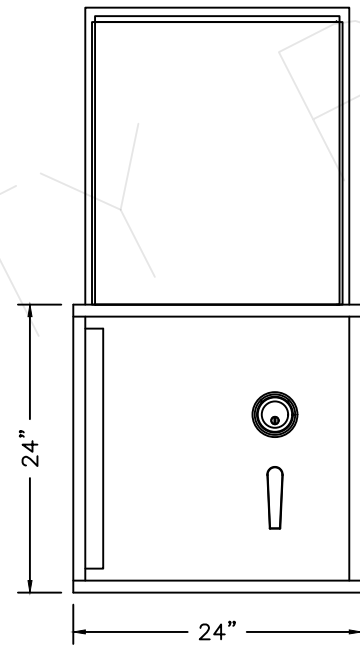

SAFE ASSEMBLY  
INTERIOR ELEVATION

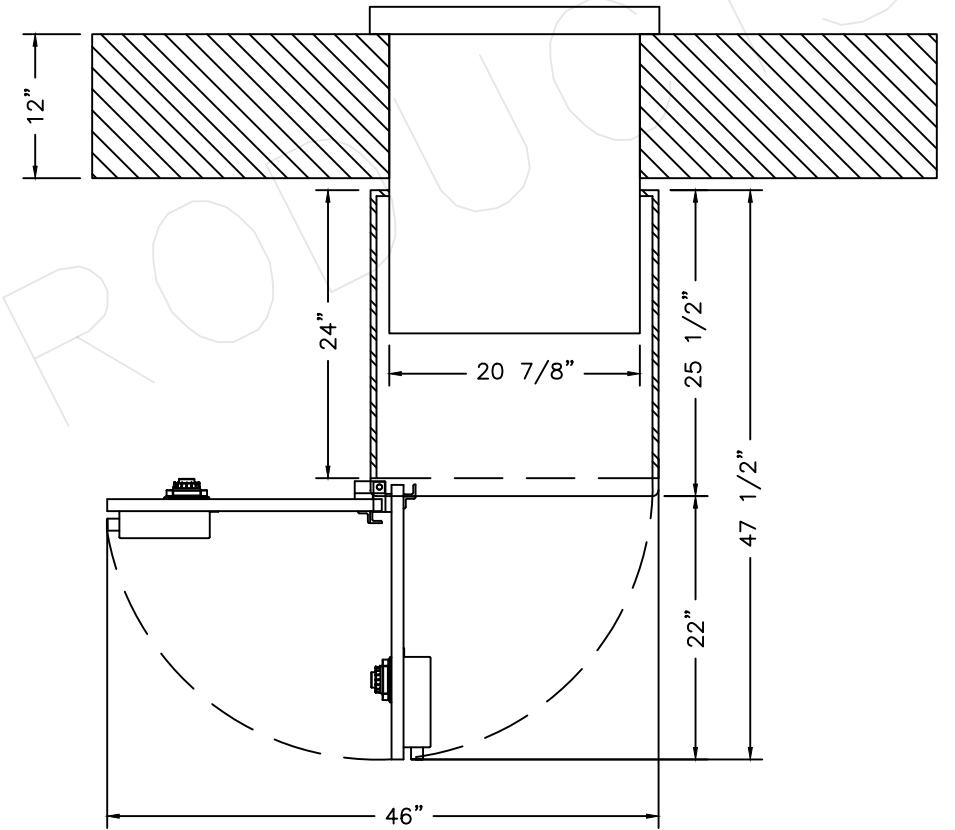

DEPOSITORY ASSEMBLY  
PLAN VIEW

NOTES

1. RECOMMEND NIGHT DEPOSITORY SHOULD BE PLACED UNDER CANOPY
2. MINIMUM OF TWO (2) 1/2" ANCHOR HOLES PROVIDED
3. INTERIOR WALL OPENING AROUND OUTER HOUSING IS TO BE FILLED (BY OTHERS) USING APPROPRIATE MATERIALS
4. DIMENSIONS SUBJECT TO CHANGE WITHOUT NOTICE. CONFIRM WITH FORTIS PRIOR TO ORDERING

DRAWING TITLE  
24D DEPOSITORY  
INTERNAL DEPOSITORY ASSEMBLY

VARIATION  
SAFE DOOR SWING ORIENTATION: LEFT HAND  
SAFE DOOR LOCATION: FRONT SIDE  
DRIVE/INTERIOR FLOOR HEIGHT DIFFERENCE: 6"  
EXTERIOR WALL THICKNESS: 12"

CLIENT  
PROJECT

DRAWN BY  
APPROVED BY  
DATE  
DATE

DWG. NO. TL15-24D  
SCALE 3/4" = 1' 0" SHEET 2 OF 3




TOLERANCES


3/4" COND. WITH 110V (ALARM WIRING AND CCTV), STUB INTO ROUGH OPENING AND TO ACCESSIBLE CEILING WITH BRUSHED END. (BY ELECTRICAL CONTRACTOR)

SINGLE J-BOX

3/4" COND. WITH 110V (LIGHTED SIGN), STUB INTO ROUGH OPENING AND TO ACCESSIBLE CEILING WITH BRUSHED END. (BY ELECTRICAL CONTRACTOR)

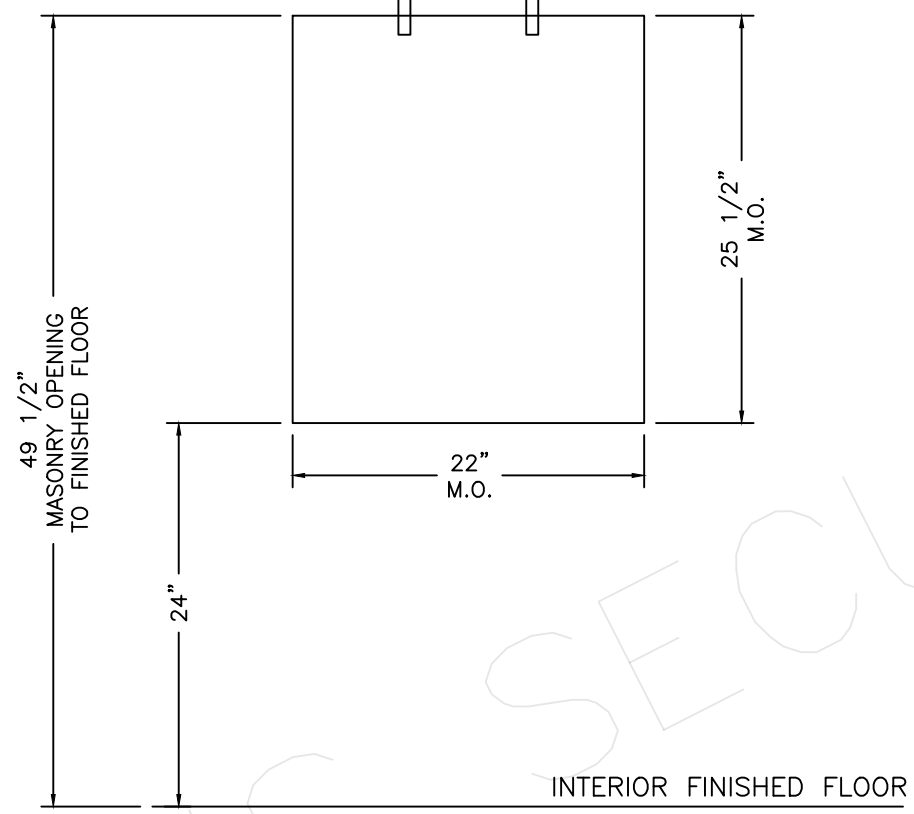

WALL OPENING  
INTERIOR ELEVATION

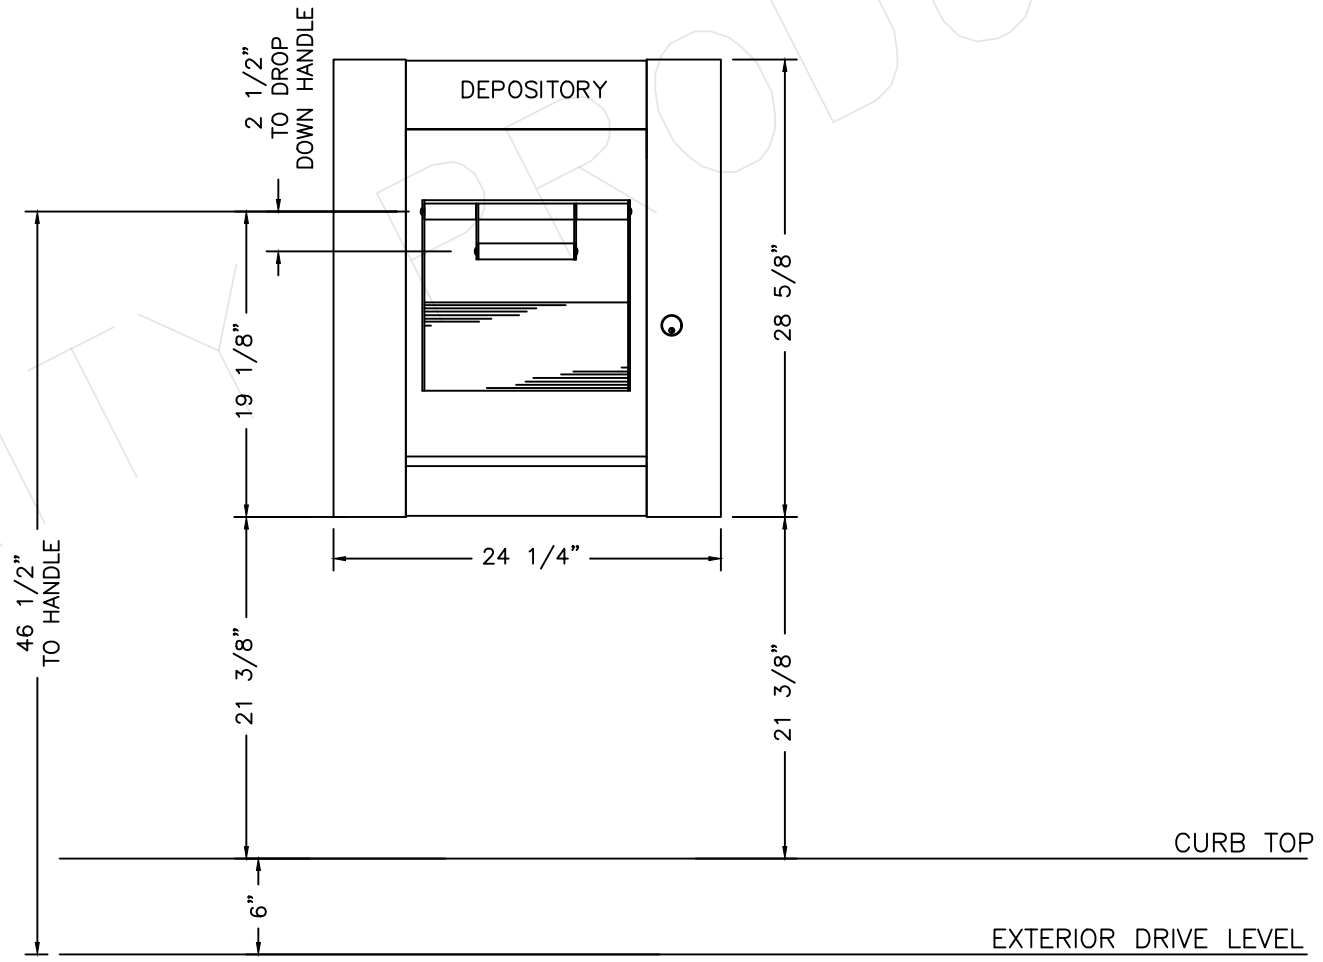

EXTERIOR ELEVATION



NOTES

- ELECTRICAL CONTRACTOR SHALL PROVIDE:  
 (2) SINGLE J-BOXES FOR THE FOLLOWING  
 (1) 110VAC FOR FLOURESCENT LIGHT  
 (1) ALARM J-BOX FOR THERMAL & DOOR CONTACT, CCTV FOR OPTIONAL CAMERA
- DIMENSIONS SUBJECT TO CHANGE WITHOUT NOTICE. CONFIRM WITH FORTIS PRIOR TO ORDERING

DRAWING TITLE	24D DEPOSITORY MASONRY OPENING		VARIATION	SAFE DOOR SWING ORIENTATION: -	DRIVE/INTERIOR FLOOR HEIGHT DIFFERENCE: 6"
CLIENT			SAFE DOOR LOCATION: -	EXTERIOR WALL THICKNESS: 12"	
PROJECT			DRAWN BY	DATE	DWG. NO. TL15-24D
			APPROVED BY	DATE	SCALE 1" = 1' 0" SHEET 3 OF 3